

Loadings & Data Sheet

FIXED FLUSH CANTIDECK

Date: 07 May 2021

Reference No: STD00170

Project:

Contractor:

Platform:

FF45 (FF45-40-40)

Platform Type

Fixed Flush

Fitting Type:

Propped

Imposed Load:


500kg

Prop Position:

3880mm

Load Centre (LC):

4320mm

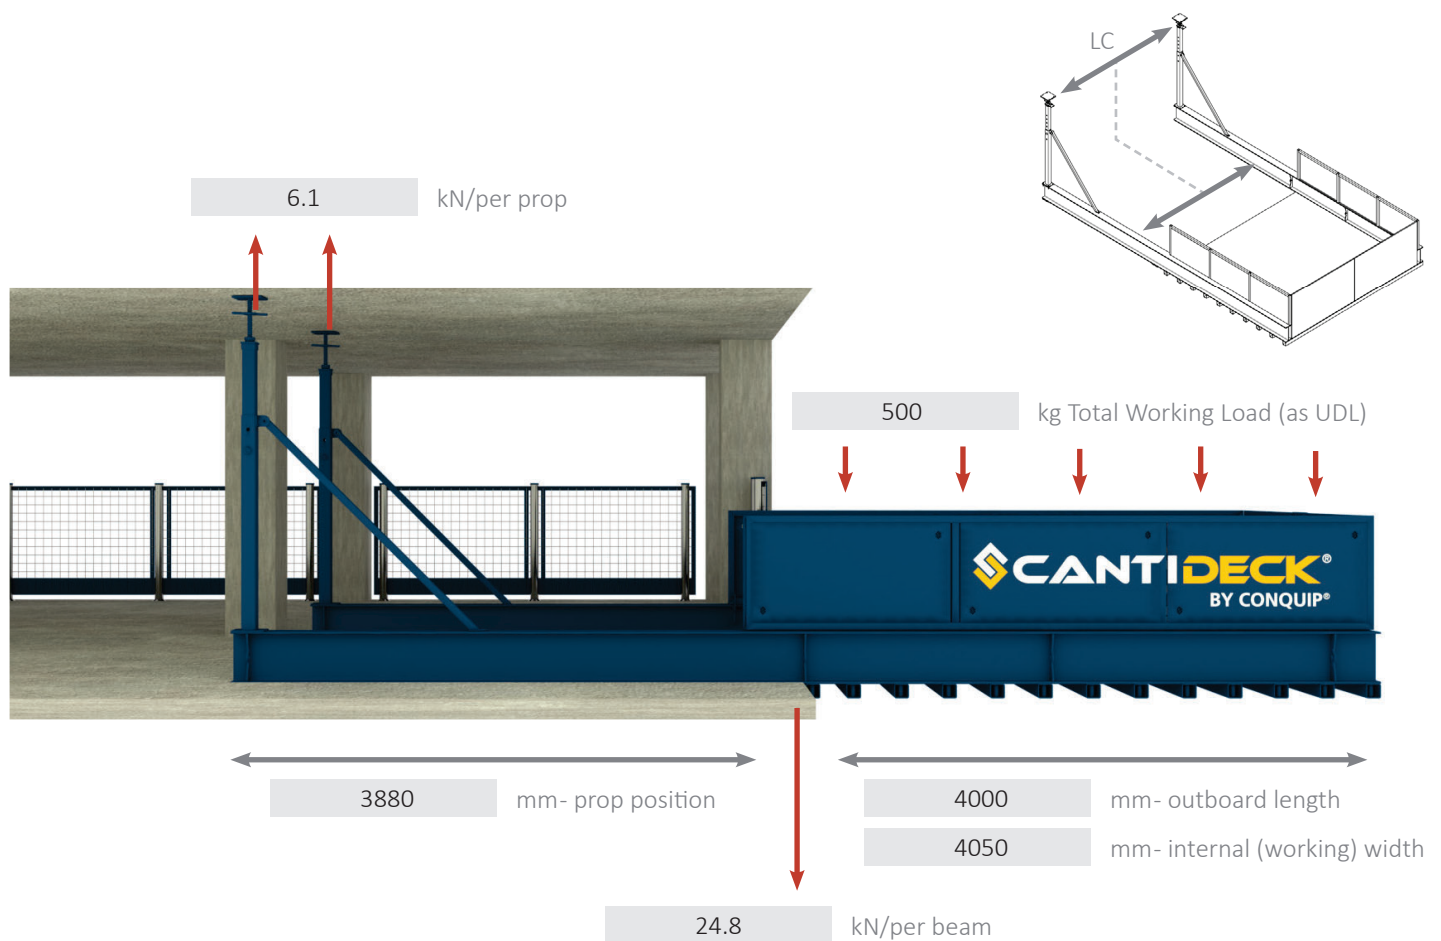

Reactions shown are UN-FACTORED and per beam.

The calculations given are worst case scenario, independent of the supporting structure and include the self-weight of the deck. Please contact CantiDeck if any other size or type of loading are required.

Client / Engineer sign off:

I confirm that the building where the deck is to be installed is/will be made suitable to take the above load imposed onto it by the CantiDeck.

Name:

Signature: